



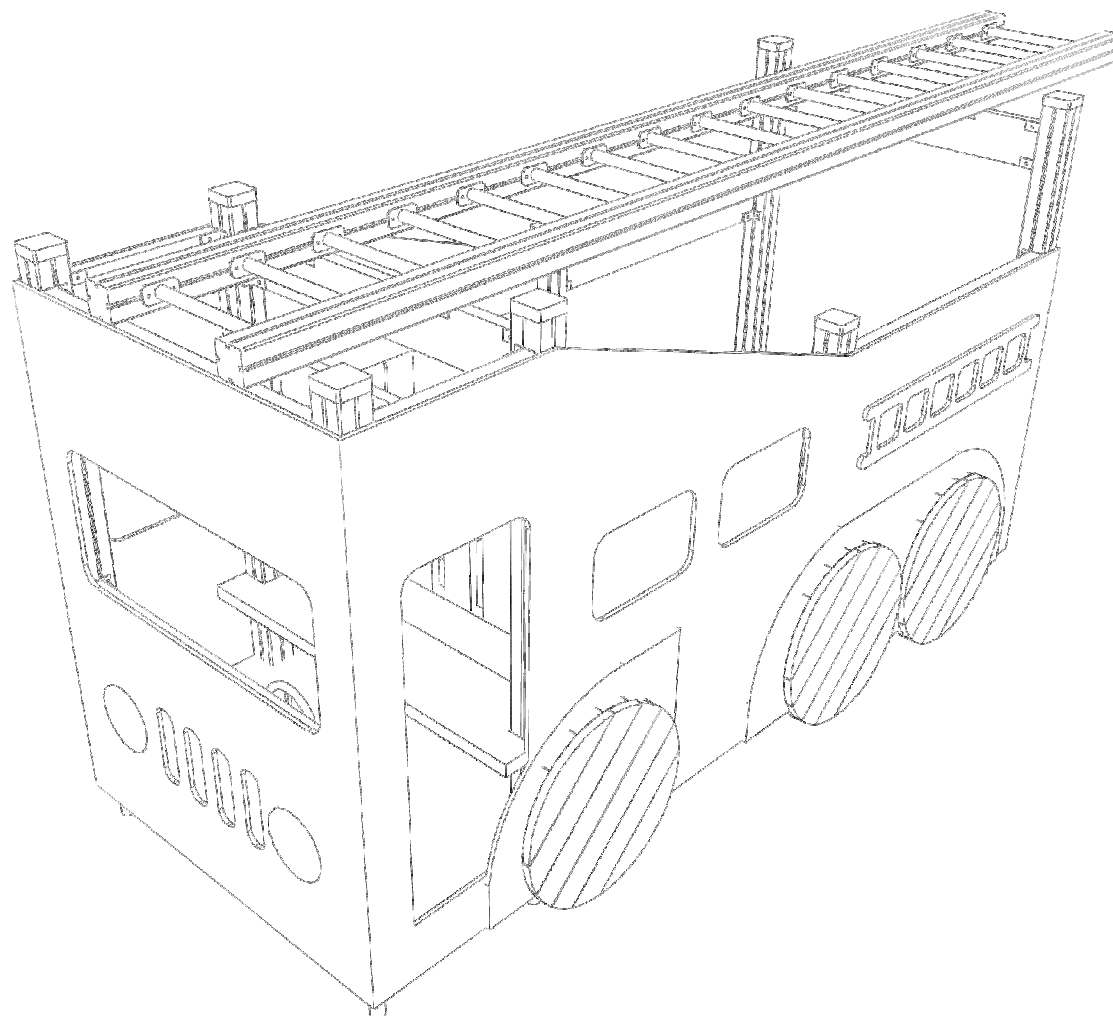



Evin Tech Kft.

eszköz megnevezése:
tűzoltóautó

cikkszám: T-01
dátum: 2015 11.22.

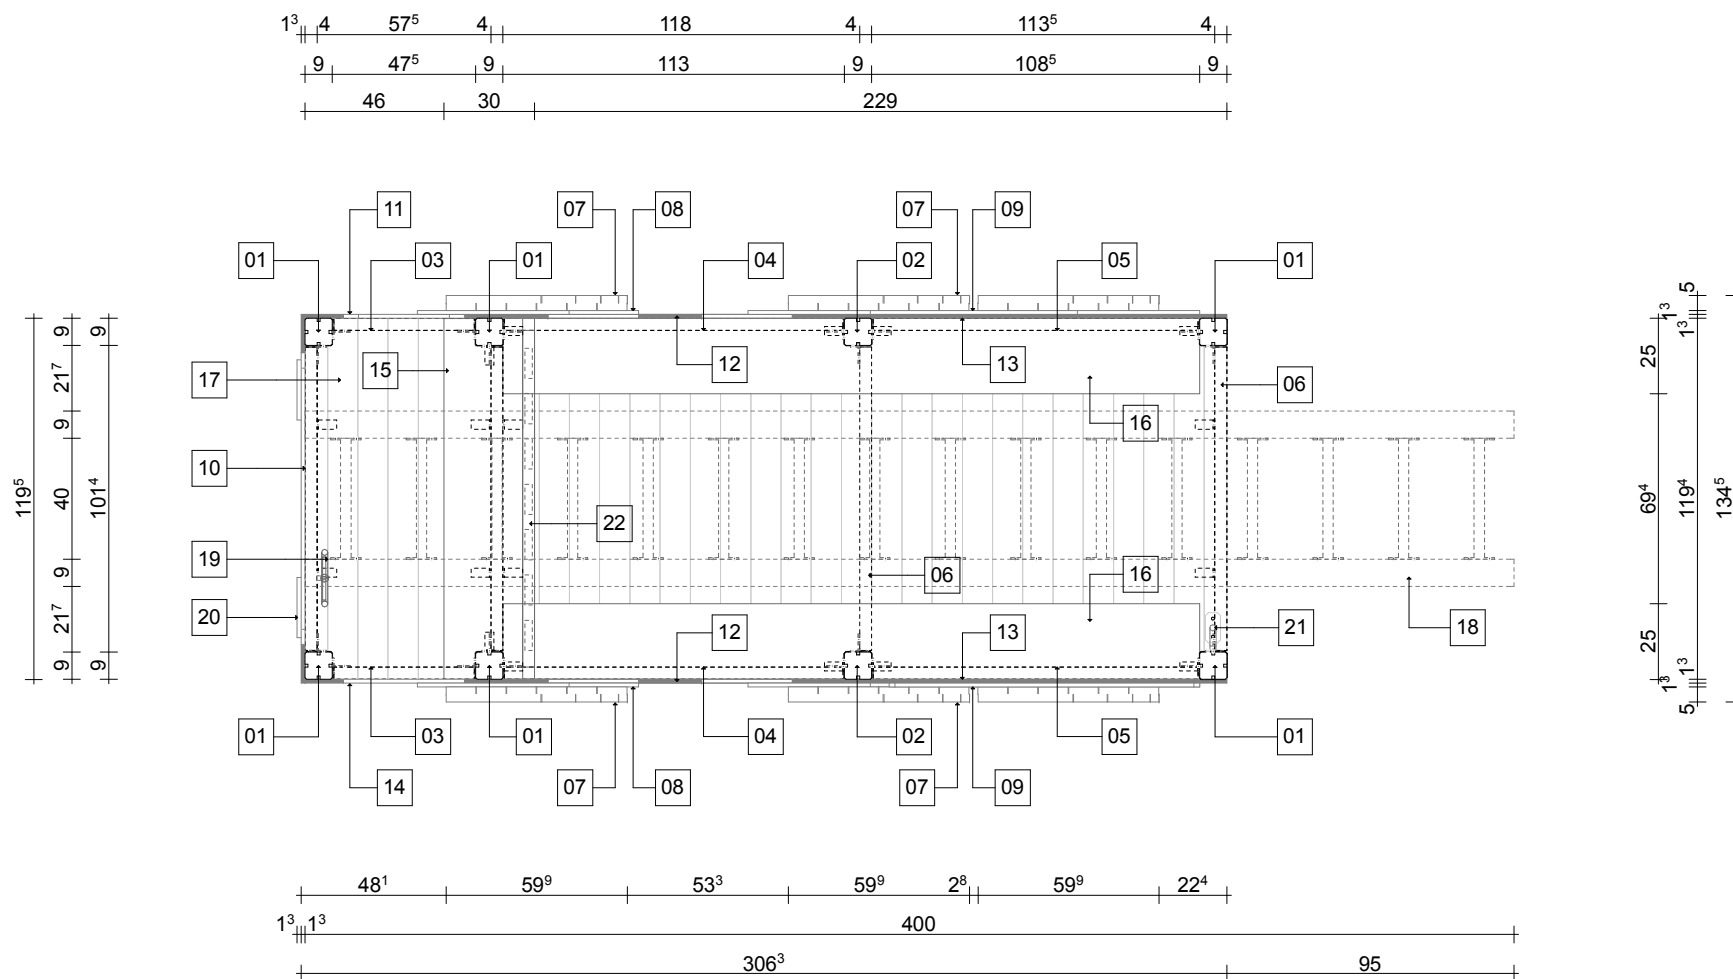

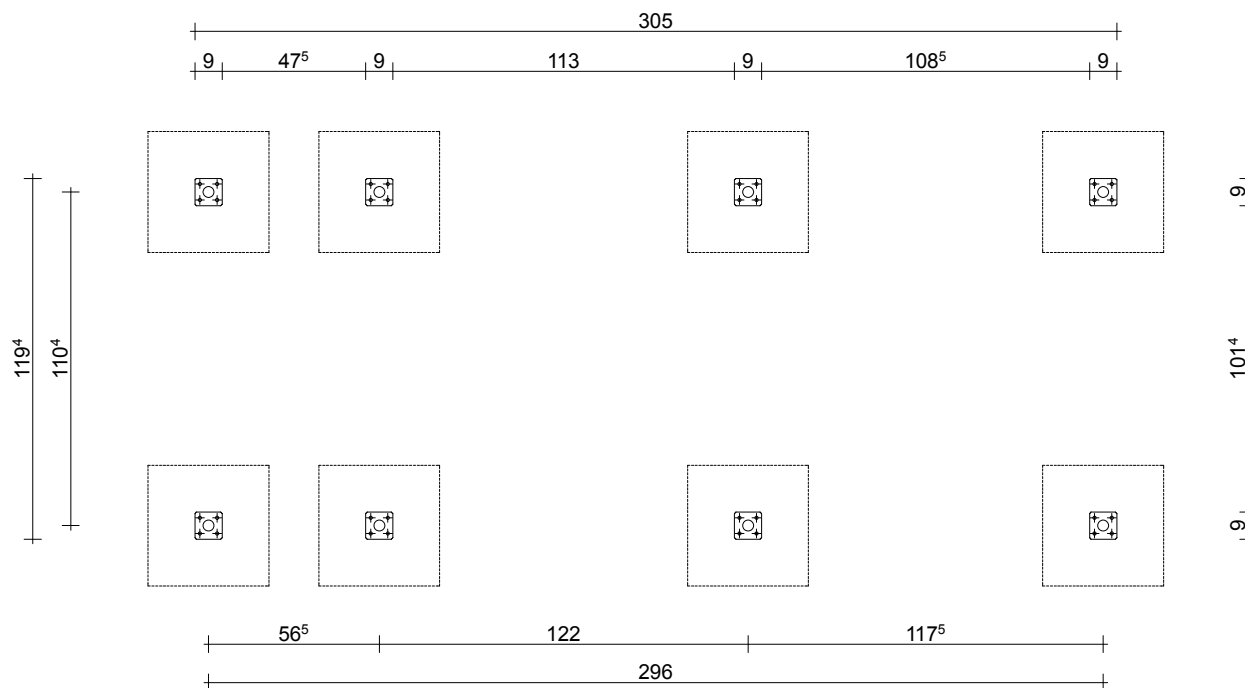


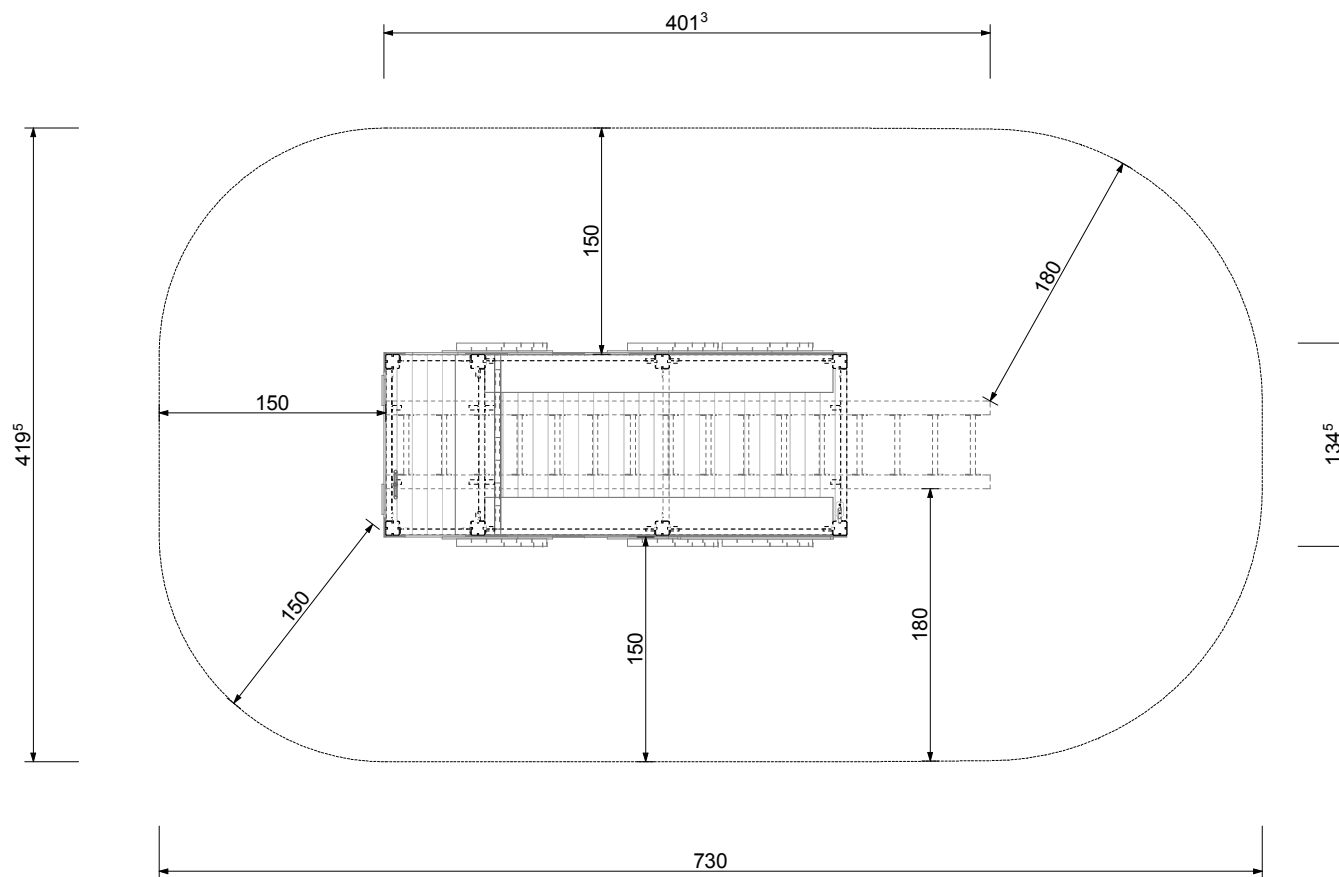


[illegible]




oldalnézet m1:25

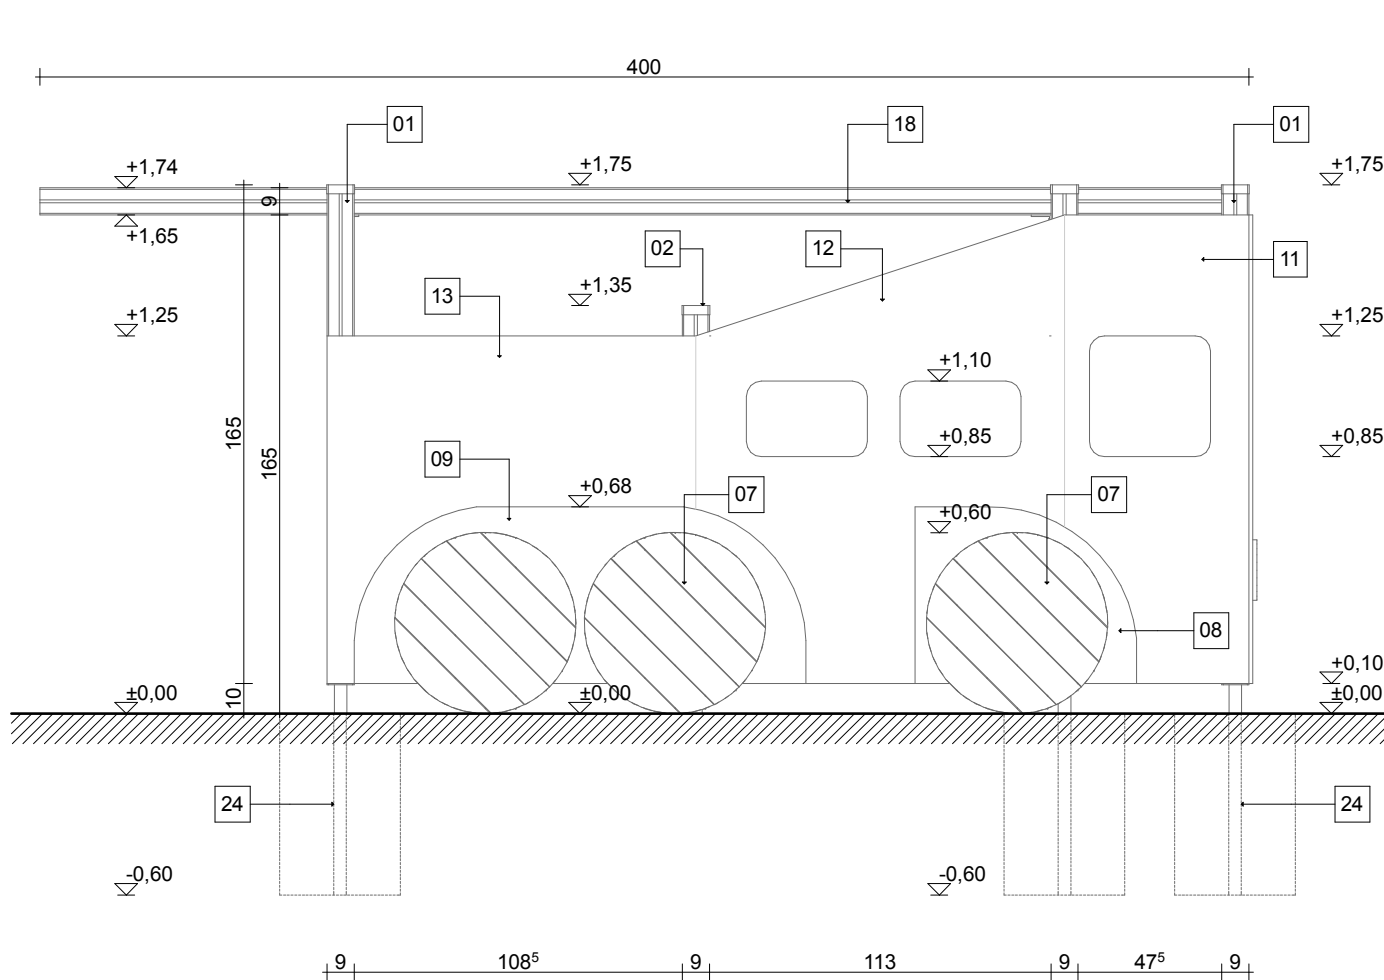


előlnézet m1:25

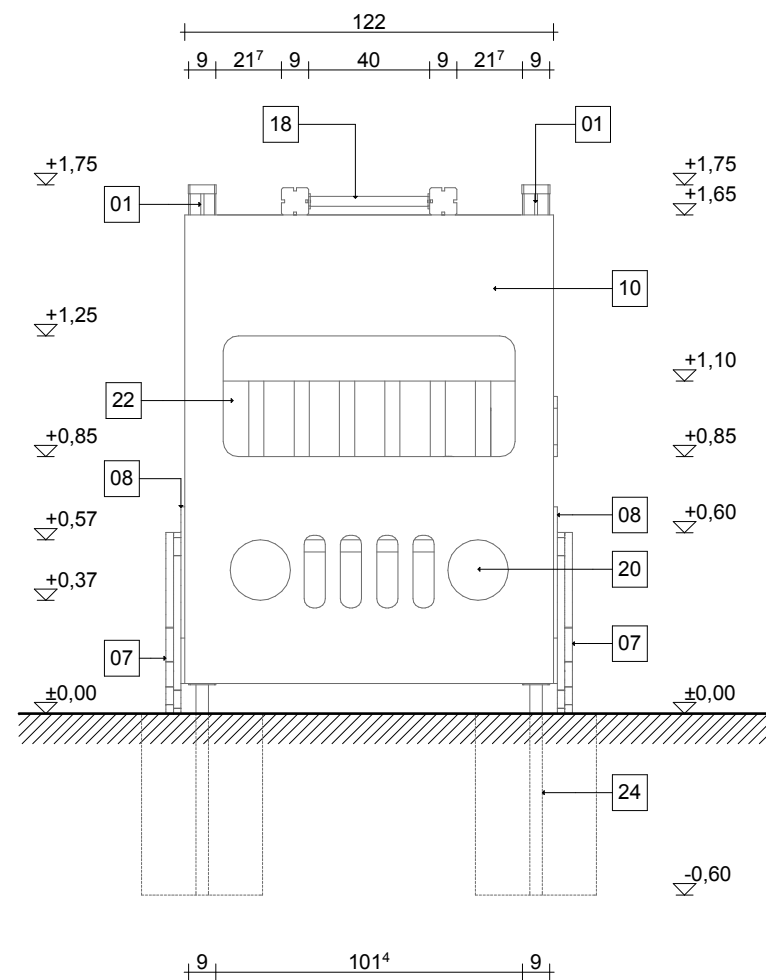










oldalnézet m1:25

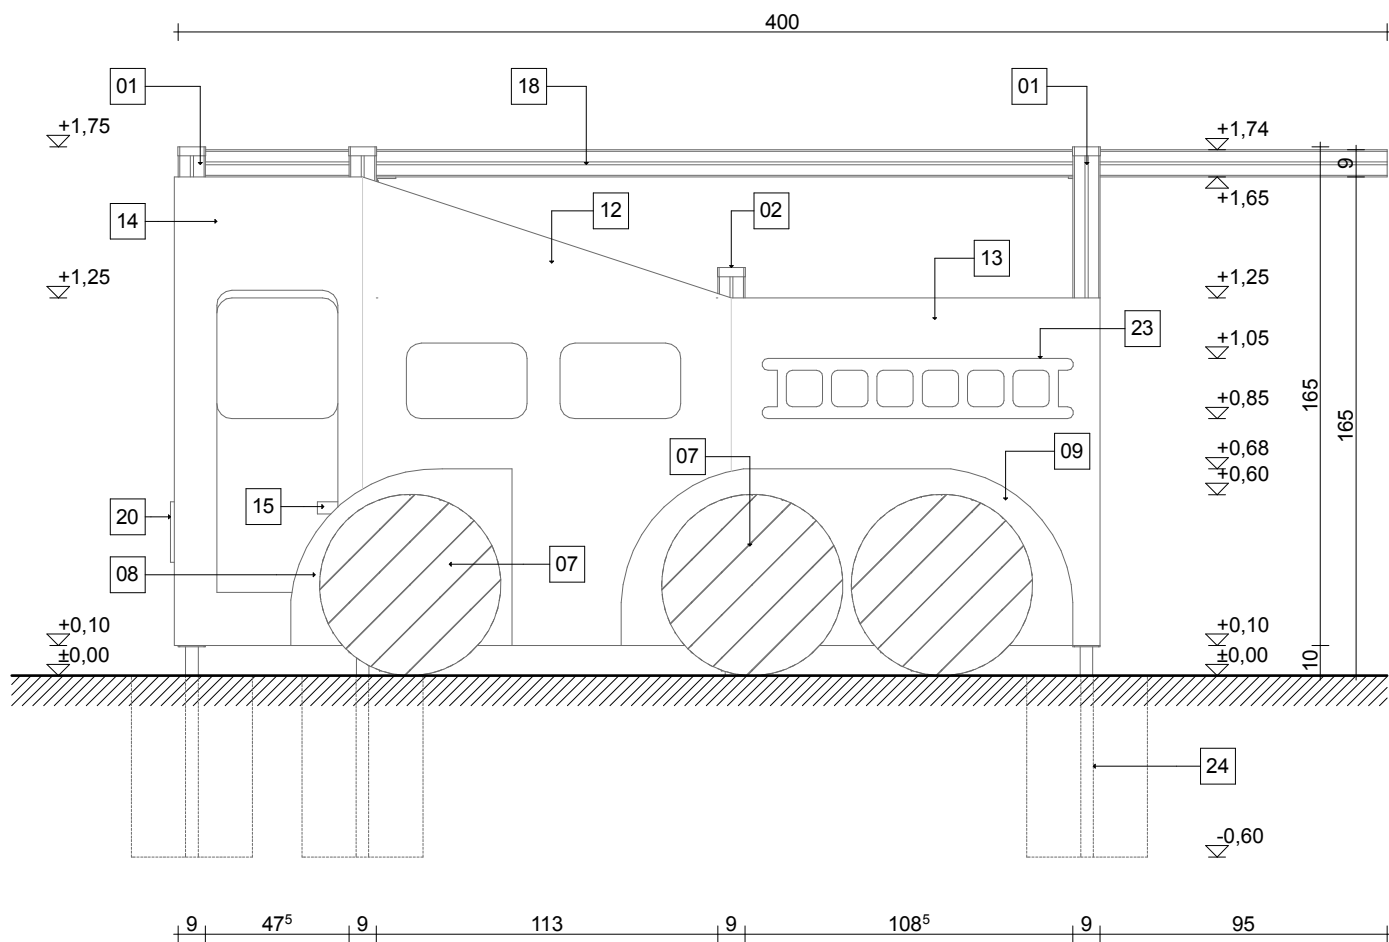


hátnézet m1:25

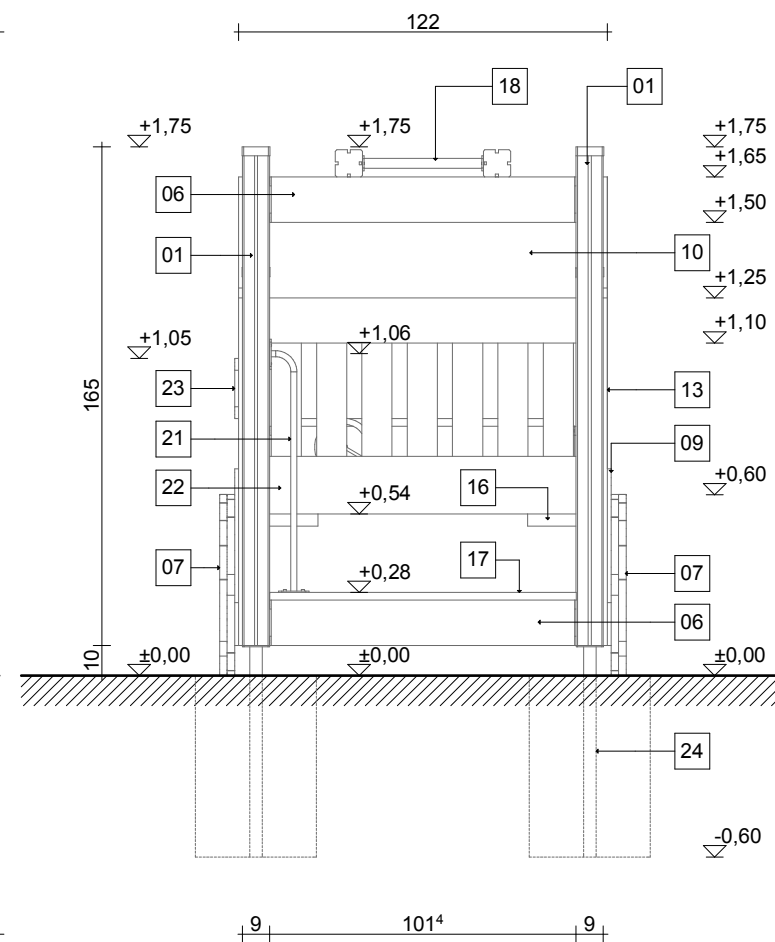


 műanyag oszoptakaró elem
15 db.

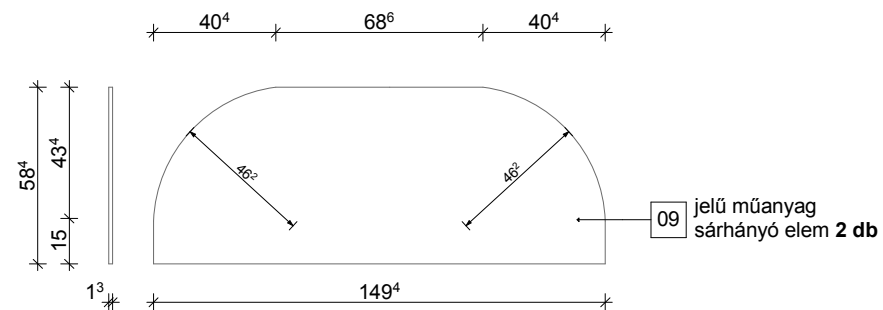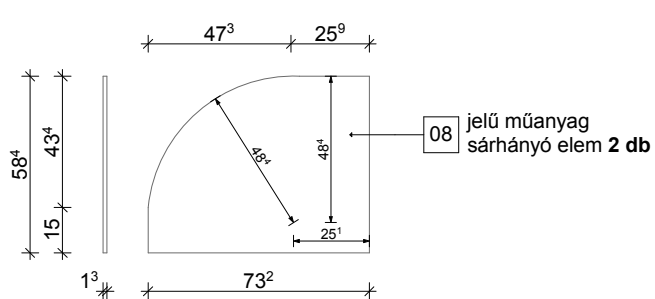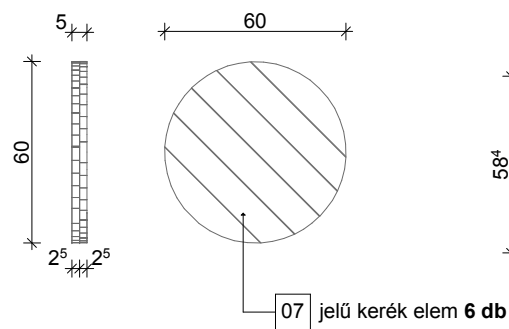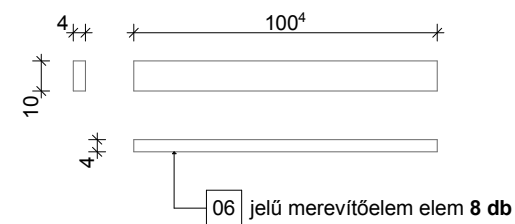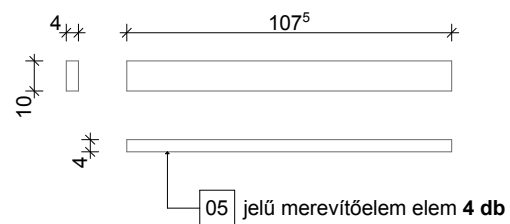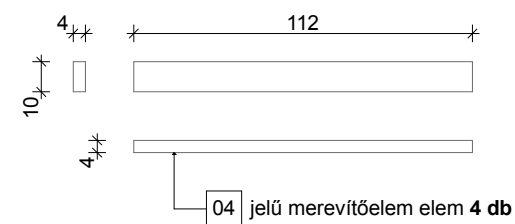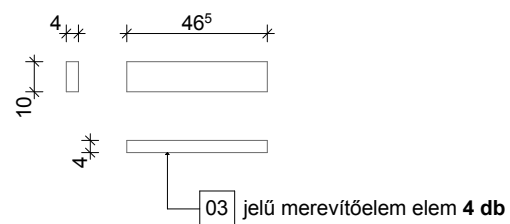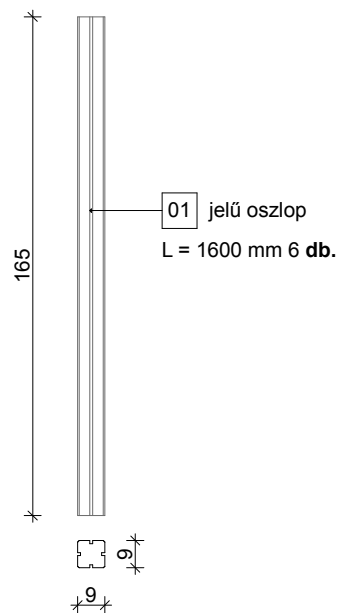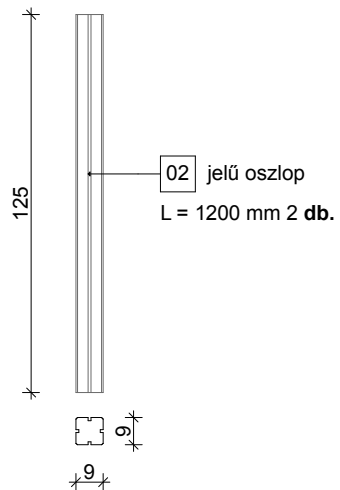


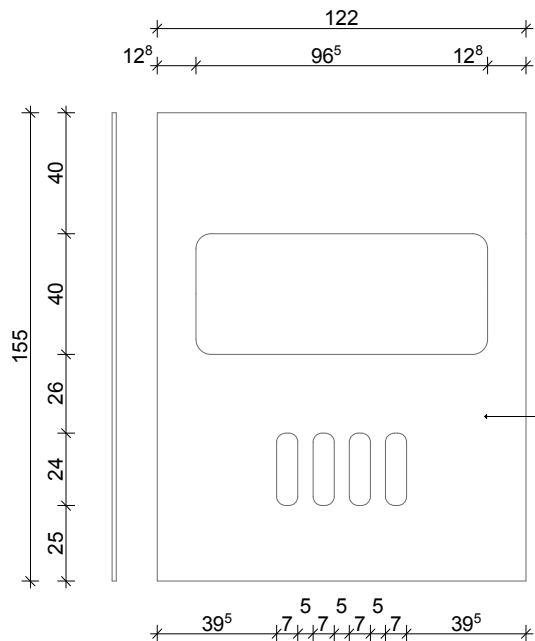


10 jelű műanyag
elem 1 db

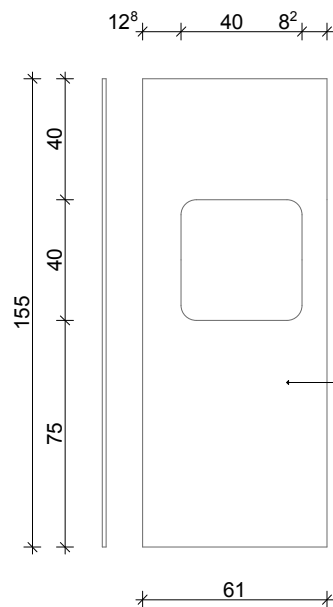

11 jelű műanyag
elem 1 db

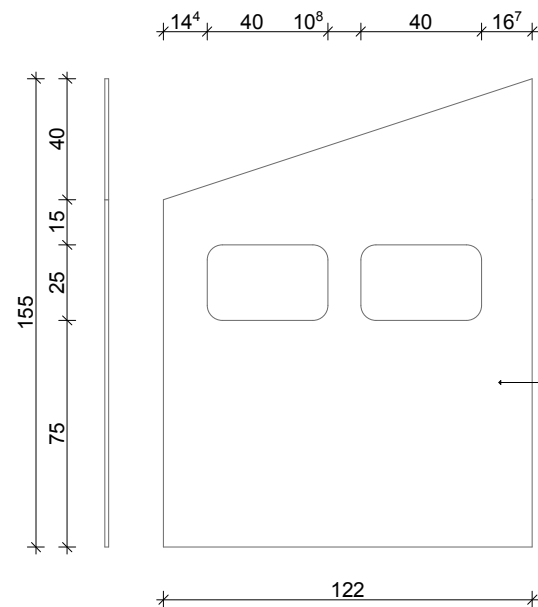

12 jelű műanyag
elem 2 db

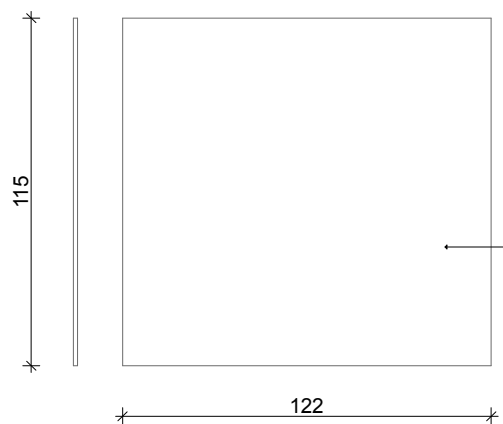

13 jelű műanyag
elem 2 db

